




ECR

ELEVATOR CAB RENOVATIONS
RÉNOVATION DE CAGES D'ASCENSEUR

AlookTM
PANEL FITMENT SYSTEM

DESIGNER SERIES HARBOUR

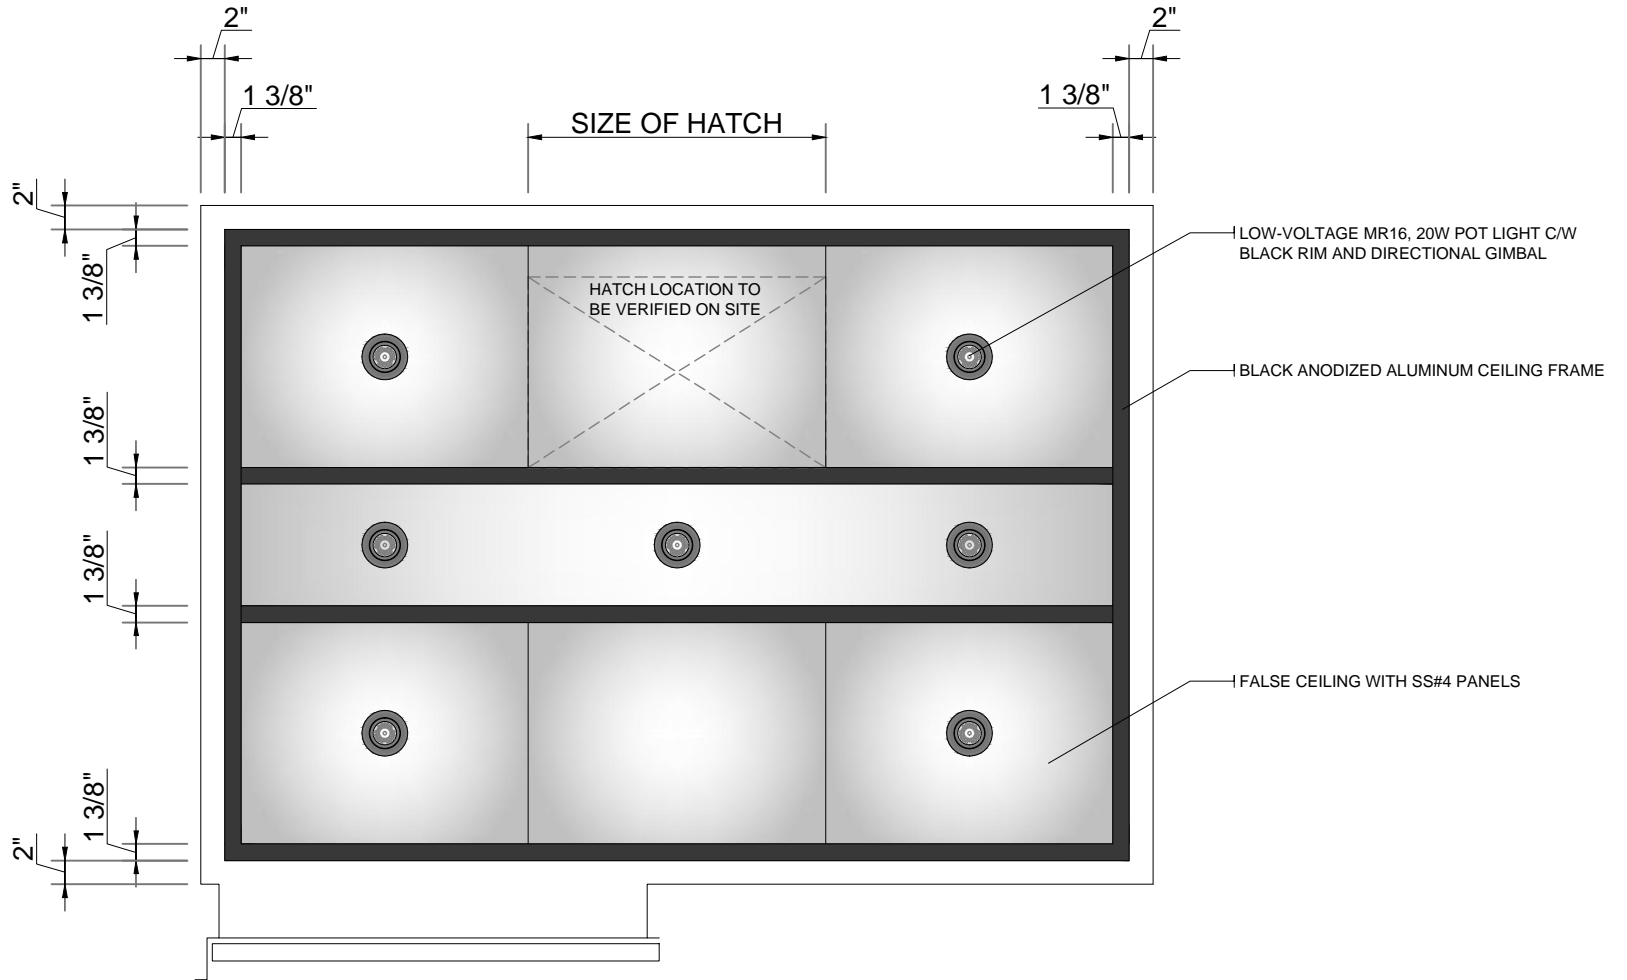

A REFLECTED CEILING PLAN
1