




**ECR**

ELEVATOR CAB RENOVATIONS  
RÉNOVATION DE CAGES D'ASCENSEUR

**Alook**<sup>TM</sup>  
PANEL FITMENT SYSTEM

# DESIGNER SERIES MILLAU

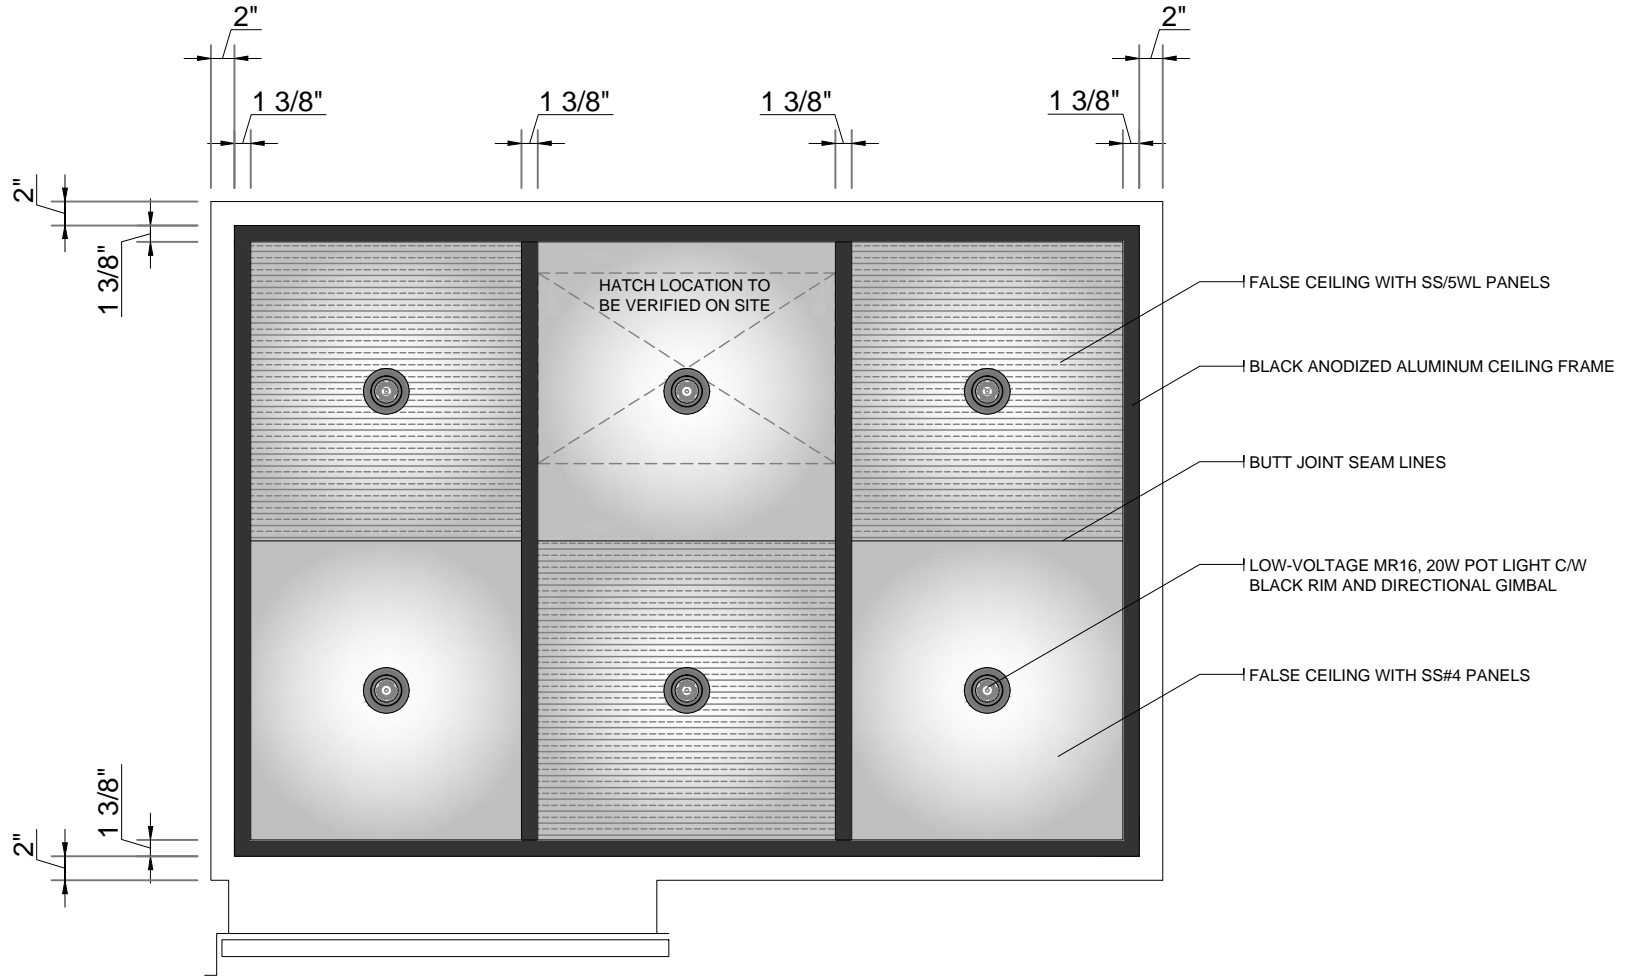

A REFLECTED CEILING PLAN  
1