




ECR

ELEVATOR CAB RENOVATIONS
RÉNOVATION DE CAGES D'ASCENSEUR

AlookTM
PANEL FITMENT SYSTEM

DESIGNER SERIES STOREBAELT

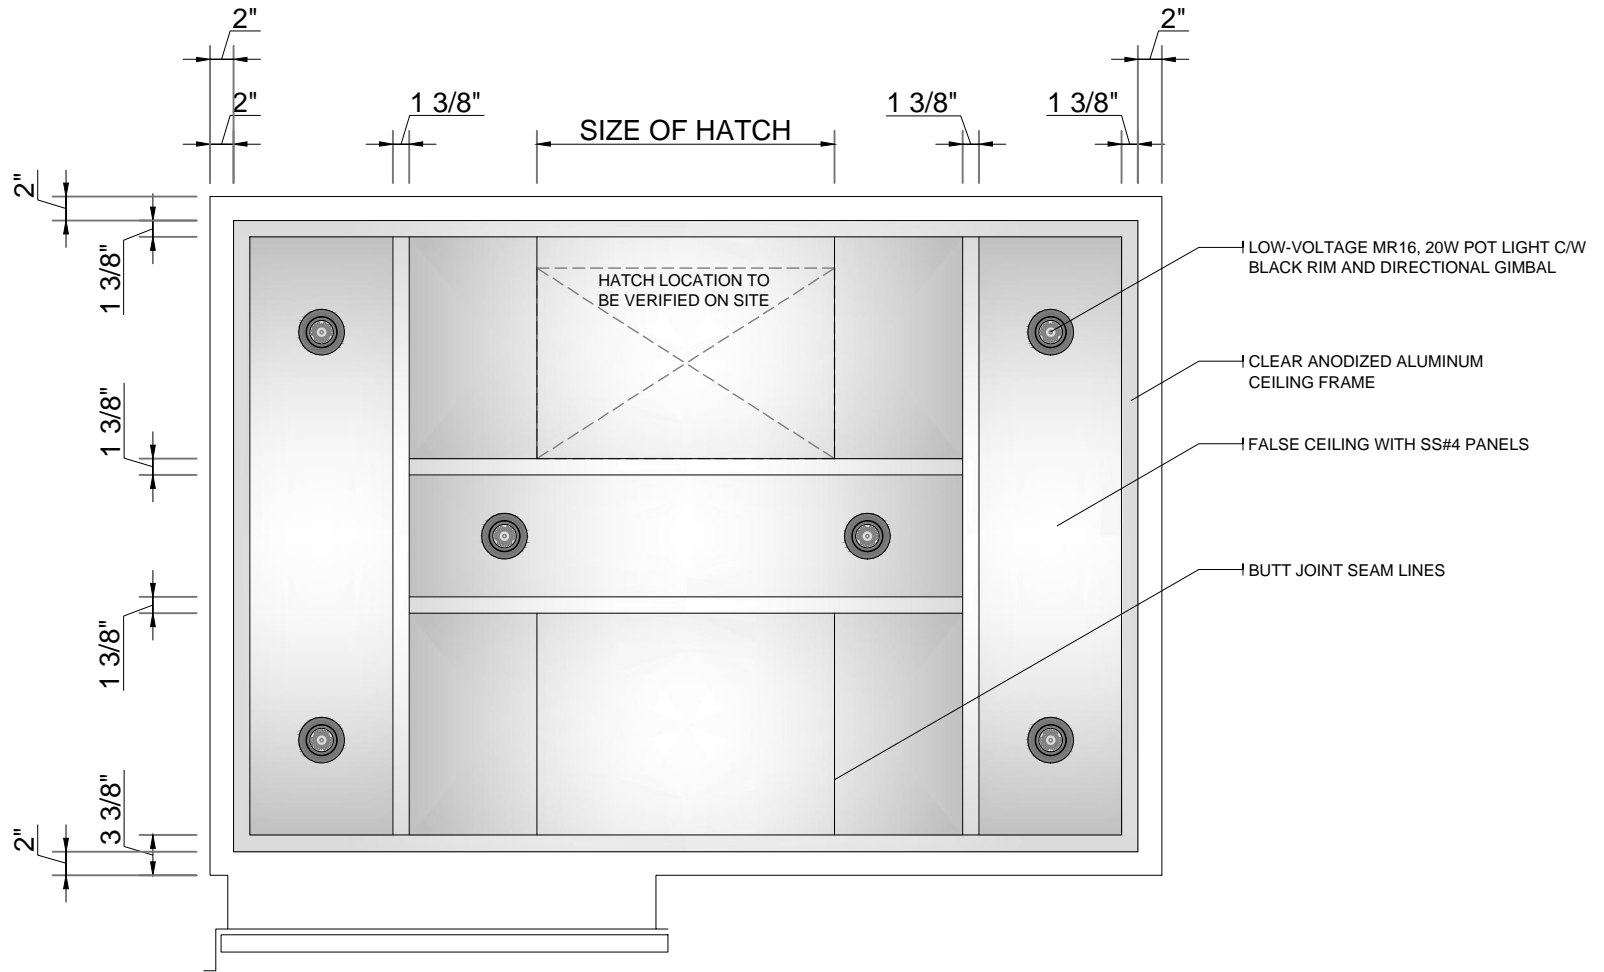

A
1 REFLECTED CEILING PLAN